


OILFIELD CLASS TRANSPORT, INC.

PROPERTY SURVEY

Lots 5, 6 & 16 of Tract 1 of the Dependent
Re-Platting and Re-Survey of the Municipal
Airport Industrial Park Subdivision:
Located in the East 1/2 SE 1/4 of
Section 30, T2S, R1W, U.S.B.&M.
DUCESNE COUNTY, UTAH

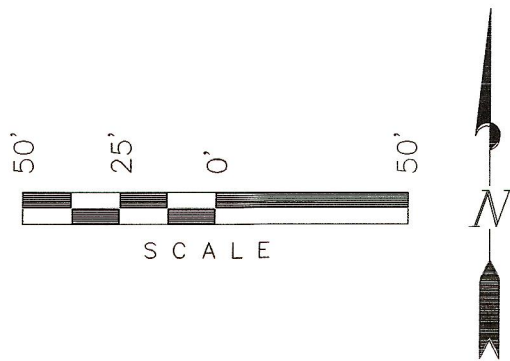


ORIGINAL DESCRIPTION

LOTS 5, 6 AND 16 OF TRACT 1 OF MUNICIPAL AIRPORT INDUSTRIAL PARK
SUBDIVISION, BEING A PART OF SECTIONS 29 AND 30 OF T2S, R1W, U.S.B.&M.

TRACT 1 OF THE DEPENDENT
RE-PLATTING AND RE-SURVEY OF
THE MUNICIPAL AIRPORT
INDUSTRIAL PARK SUBDIVISION

Subject Parcel
Lots 5, 6 & 16

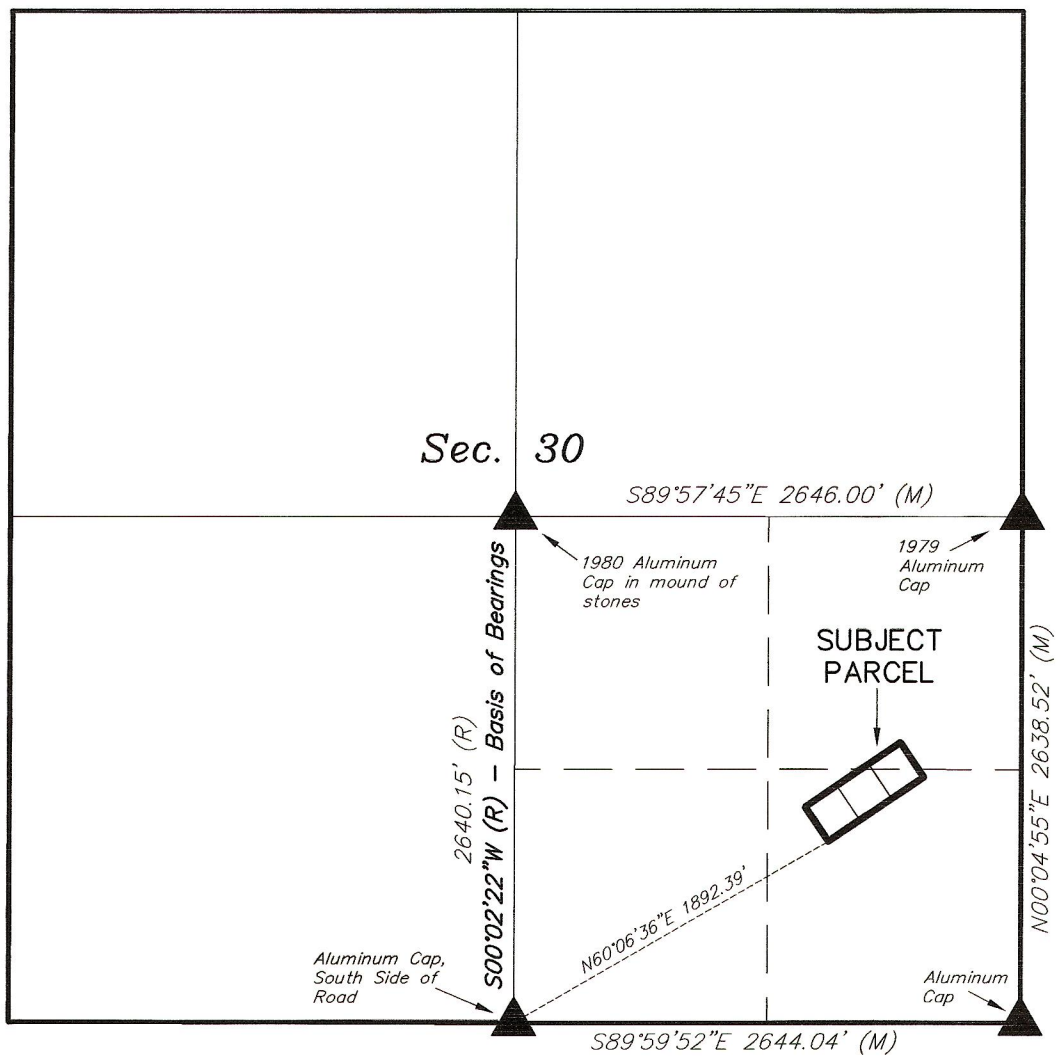

SECTION MAP

Scale: 1" = 1000'

SURVEYOR'S NARRATIVE

WE WERE ASKED BY JARED JENSEN & LEROY SHEARWOOD TO SURVEY LOTS 5, 6 & 16 OF TRACT 1 OF THE MUNICIPAL AIRPORT INDUSTRIAL PARK SUBDIVISION AND TO LAY OUT A BUILDING FOOTPRINT ON LOT 6.

AS CONTROL FOR THE SURVEY WE USED THE SECTION CORNERS SHOWN AS LOCATED ON THIS PLAT. WE ALSO USED THE PLAT OF THE DEPENDENT RE-PLATTING AND RE-SURVEY OF THE MUNICIPAL AIRPORT INDUSTRIAL PARK SUBDIVISION PREPARED BY JERRY D. ALLRED & ASSOCIATES (DATED FEBRUARY 6, 1980). TRIMBLE 5800 SERIES GPS EQUIPMENT WAS USED IN THE PERFORMANCE OF THE SURVEY.

BASIS OF BEARINGS FOR THE SURVEY IS THE WEST LINE OF THE SE 1/4 OF SECTION 30, T2S, R1W, U.S.B.&M. WHICH IS TAKEN FROM THE ABOVE MENTIONED SUBDIVISION PLAT TO BEAR S0°02'22"W.

SURVEYOR'S CERTIFICATE

I JOHN T. KAY, UTAH COUNTY, UTAH, DO HEREBY CERTIFY THAT I AM A REGISTERED LAND SURVEYOR AND THAT I HOLD CERTIFICATE #189319 AS PRESCRIBED BY THE LAWS OF THE STATE OF UTAH. I FURTHER CERTIFY THAT THIS PLAT AND ITS COMPUTATIONS AND FIELD SURVEYS NECESSARY FOR THE DATA COMPILED HEREON WERE MADE BY ME OR UNDER MY DIRECT SUPERVISION AND THAT THE SAME ARE TRUE AND CORRECT TO THE BEST OF MY KNOWLEDGE AND BELIEF.

November 15, 2004 to December 28, 2004
date surveyed
December 28, 2004
date plotted

John T. Kay
REGISTERED LAND SURVEYOR
REGISTRATION No. 189319
STATE OF UTAH

DUCESNE COUNTY SURVEYOR

File No. 1519 Date: Fee: FILED AT REQUEST OF

TIMBERLINE LAND SURVEYING, INC. THIS DAY OF

20 BY JERRY D. ALLRED, DUCESNE COUNTY SURVEYOR.

LEGEND

- ▲ = SECTION CORNER LOCATED (R) = RECORD (Municipal Airport Industrial Park Subdivision Plat)
- = PROPERTY CORNER SET (M) = MEASURED (Plastic Cap on 5/8" Rebar, LS 189319)

SURVEYED BY: J.T.K. B.J.S.
DRAWN BY: J.R.S.
DATE: 12-28-04
SCALE: 1" = 60'
FILE:

TIMBERLINE
Land Surveying, Inc.
646 East Main • Vernal, Utah
(435) 789-6723